
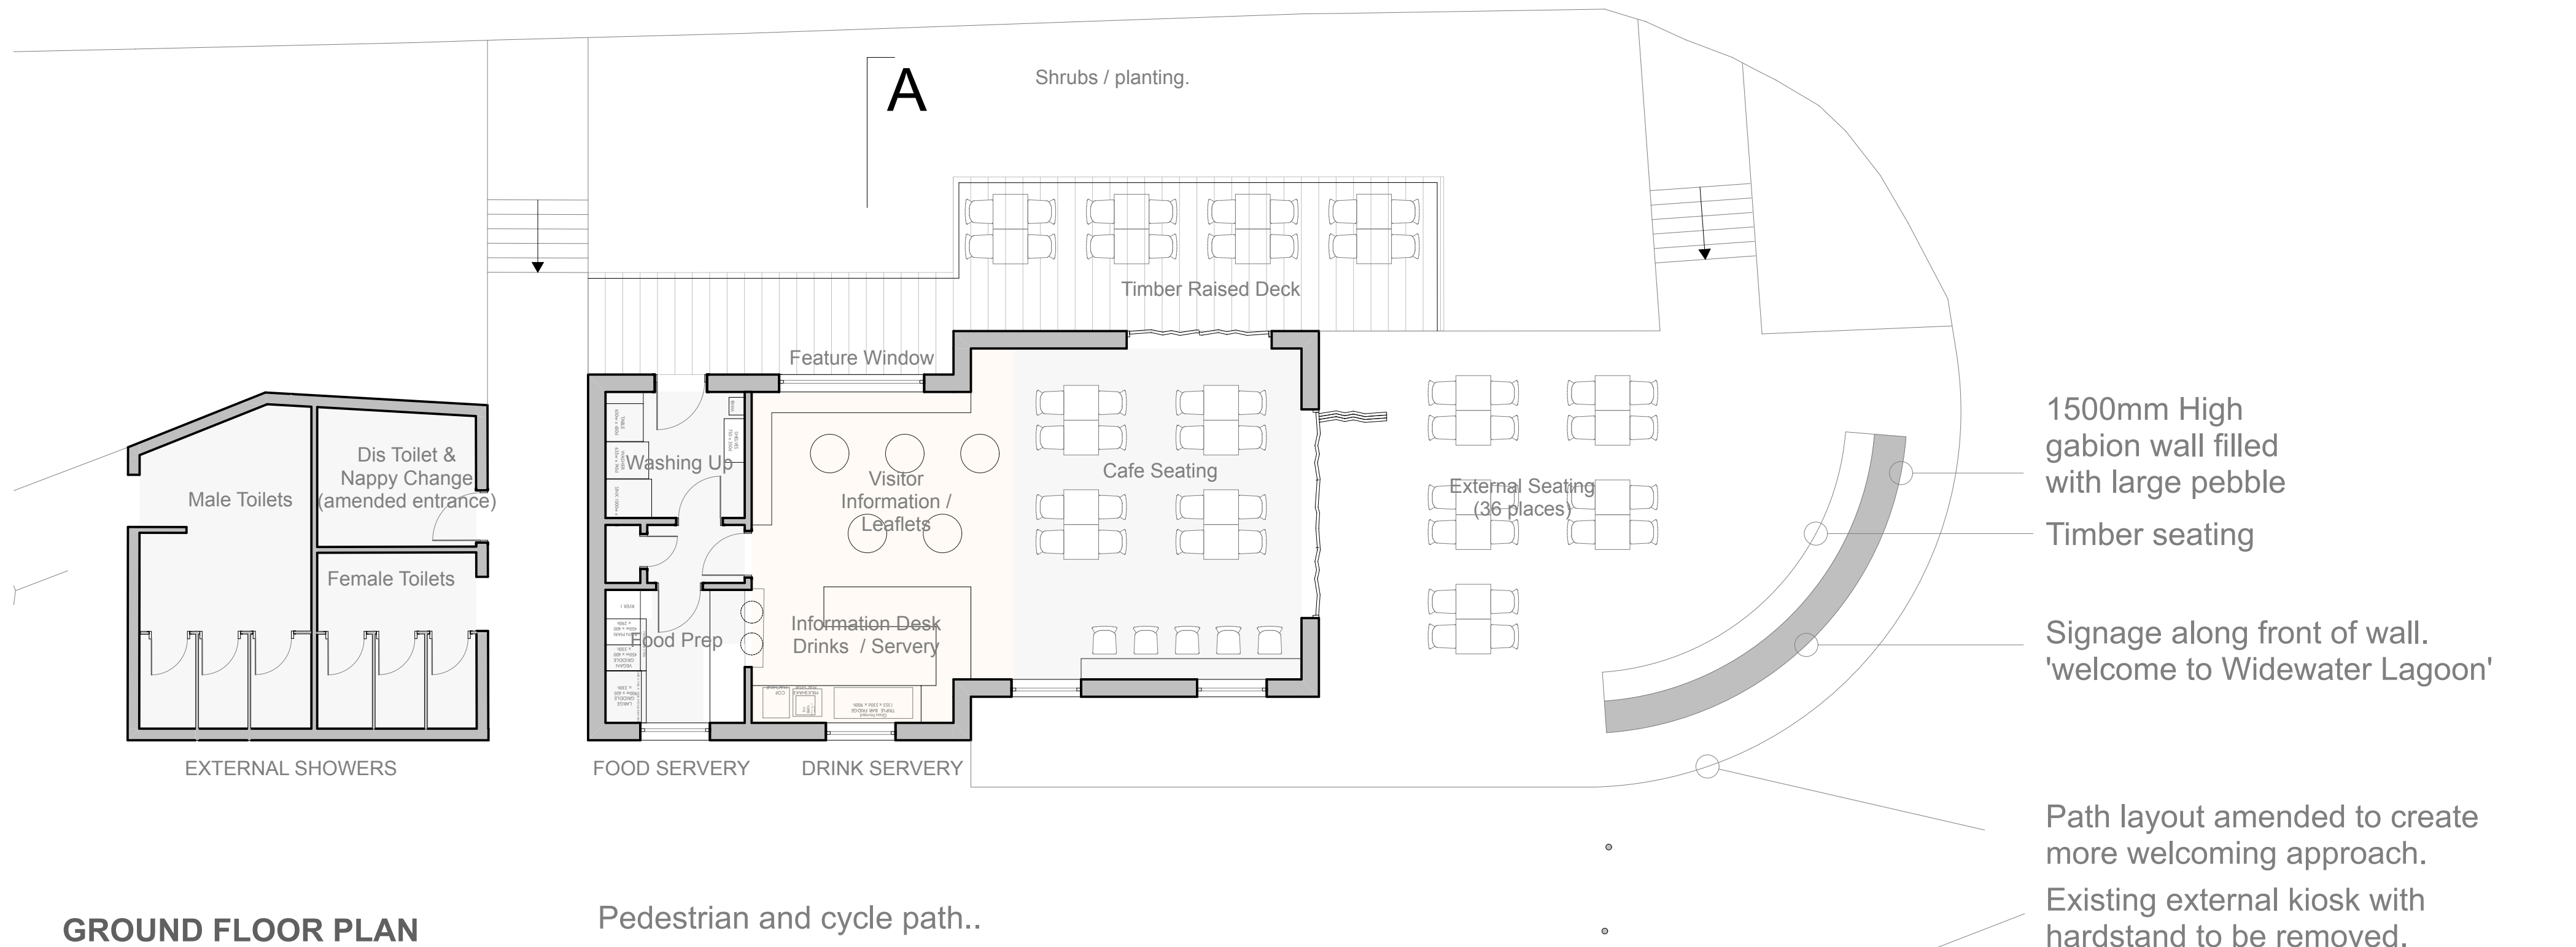


WALKWAY (SOUTH FACING) ELEVATION.

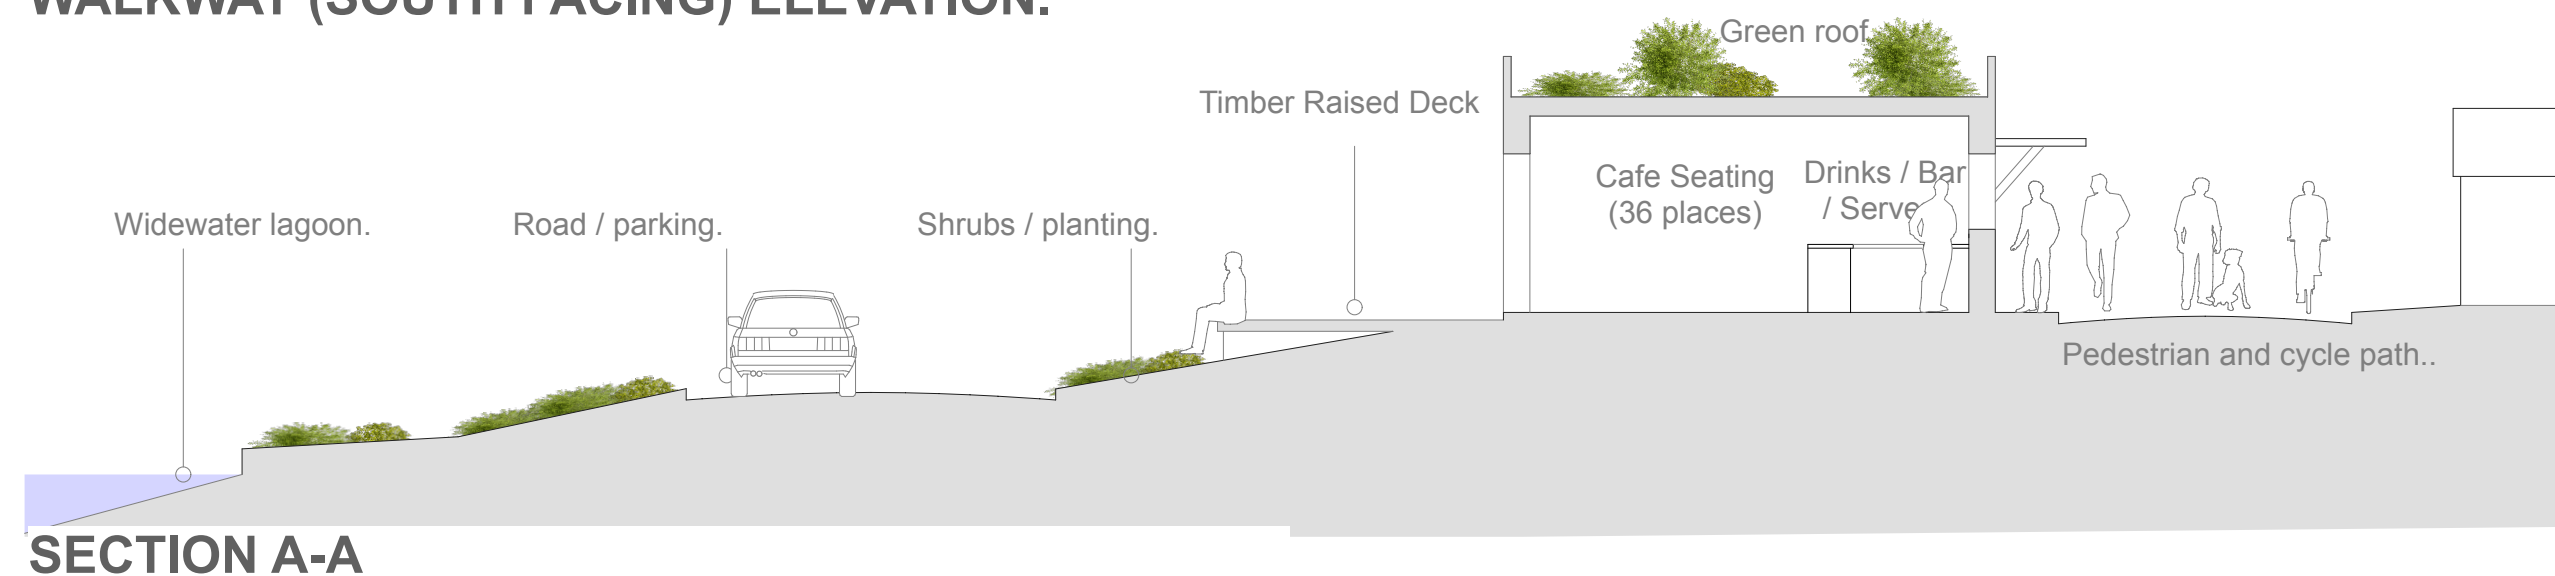

Work to indicated dimensions only. All dimensions to be confirmed on site. This drawing is to be read in conjunction with other drawings in this series and all relevant consultants drawings and documentation, where applicable. This drawing has been produced for the client and project identified below and is not intended for use by any other purpose other than indicated on this drawing. Report any discrepancies on this drawing to Garrick Architects for clarification.

GARRICK
ARCHITECTS

www.garrickarchitects.co.uk

Scale
NTS @ A2

Date
JANUARY 2025

Scheme
NEW CAFE AND VISITORS CENTRE
WIDEWATER LAGOON
BRIGHTON ROAD
LANCING, WEST SUSSEX BN15 8JT
Title
CONCEPT SKETCH PLAN AND SECTION.



LANCING PARISH COUNCIL

Drawing Number **2502-SK-03A**